


LEGEND

- Construction Fence
- Moveable Panel Fence
- Entrance / Exit Area
- Laydown/Staging
- Building Egress
- Tree Protection
- Sidewalk Closed
- Pedestrian Access

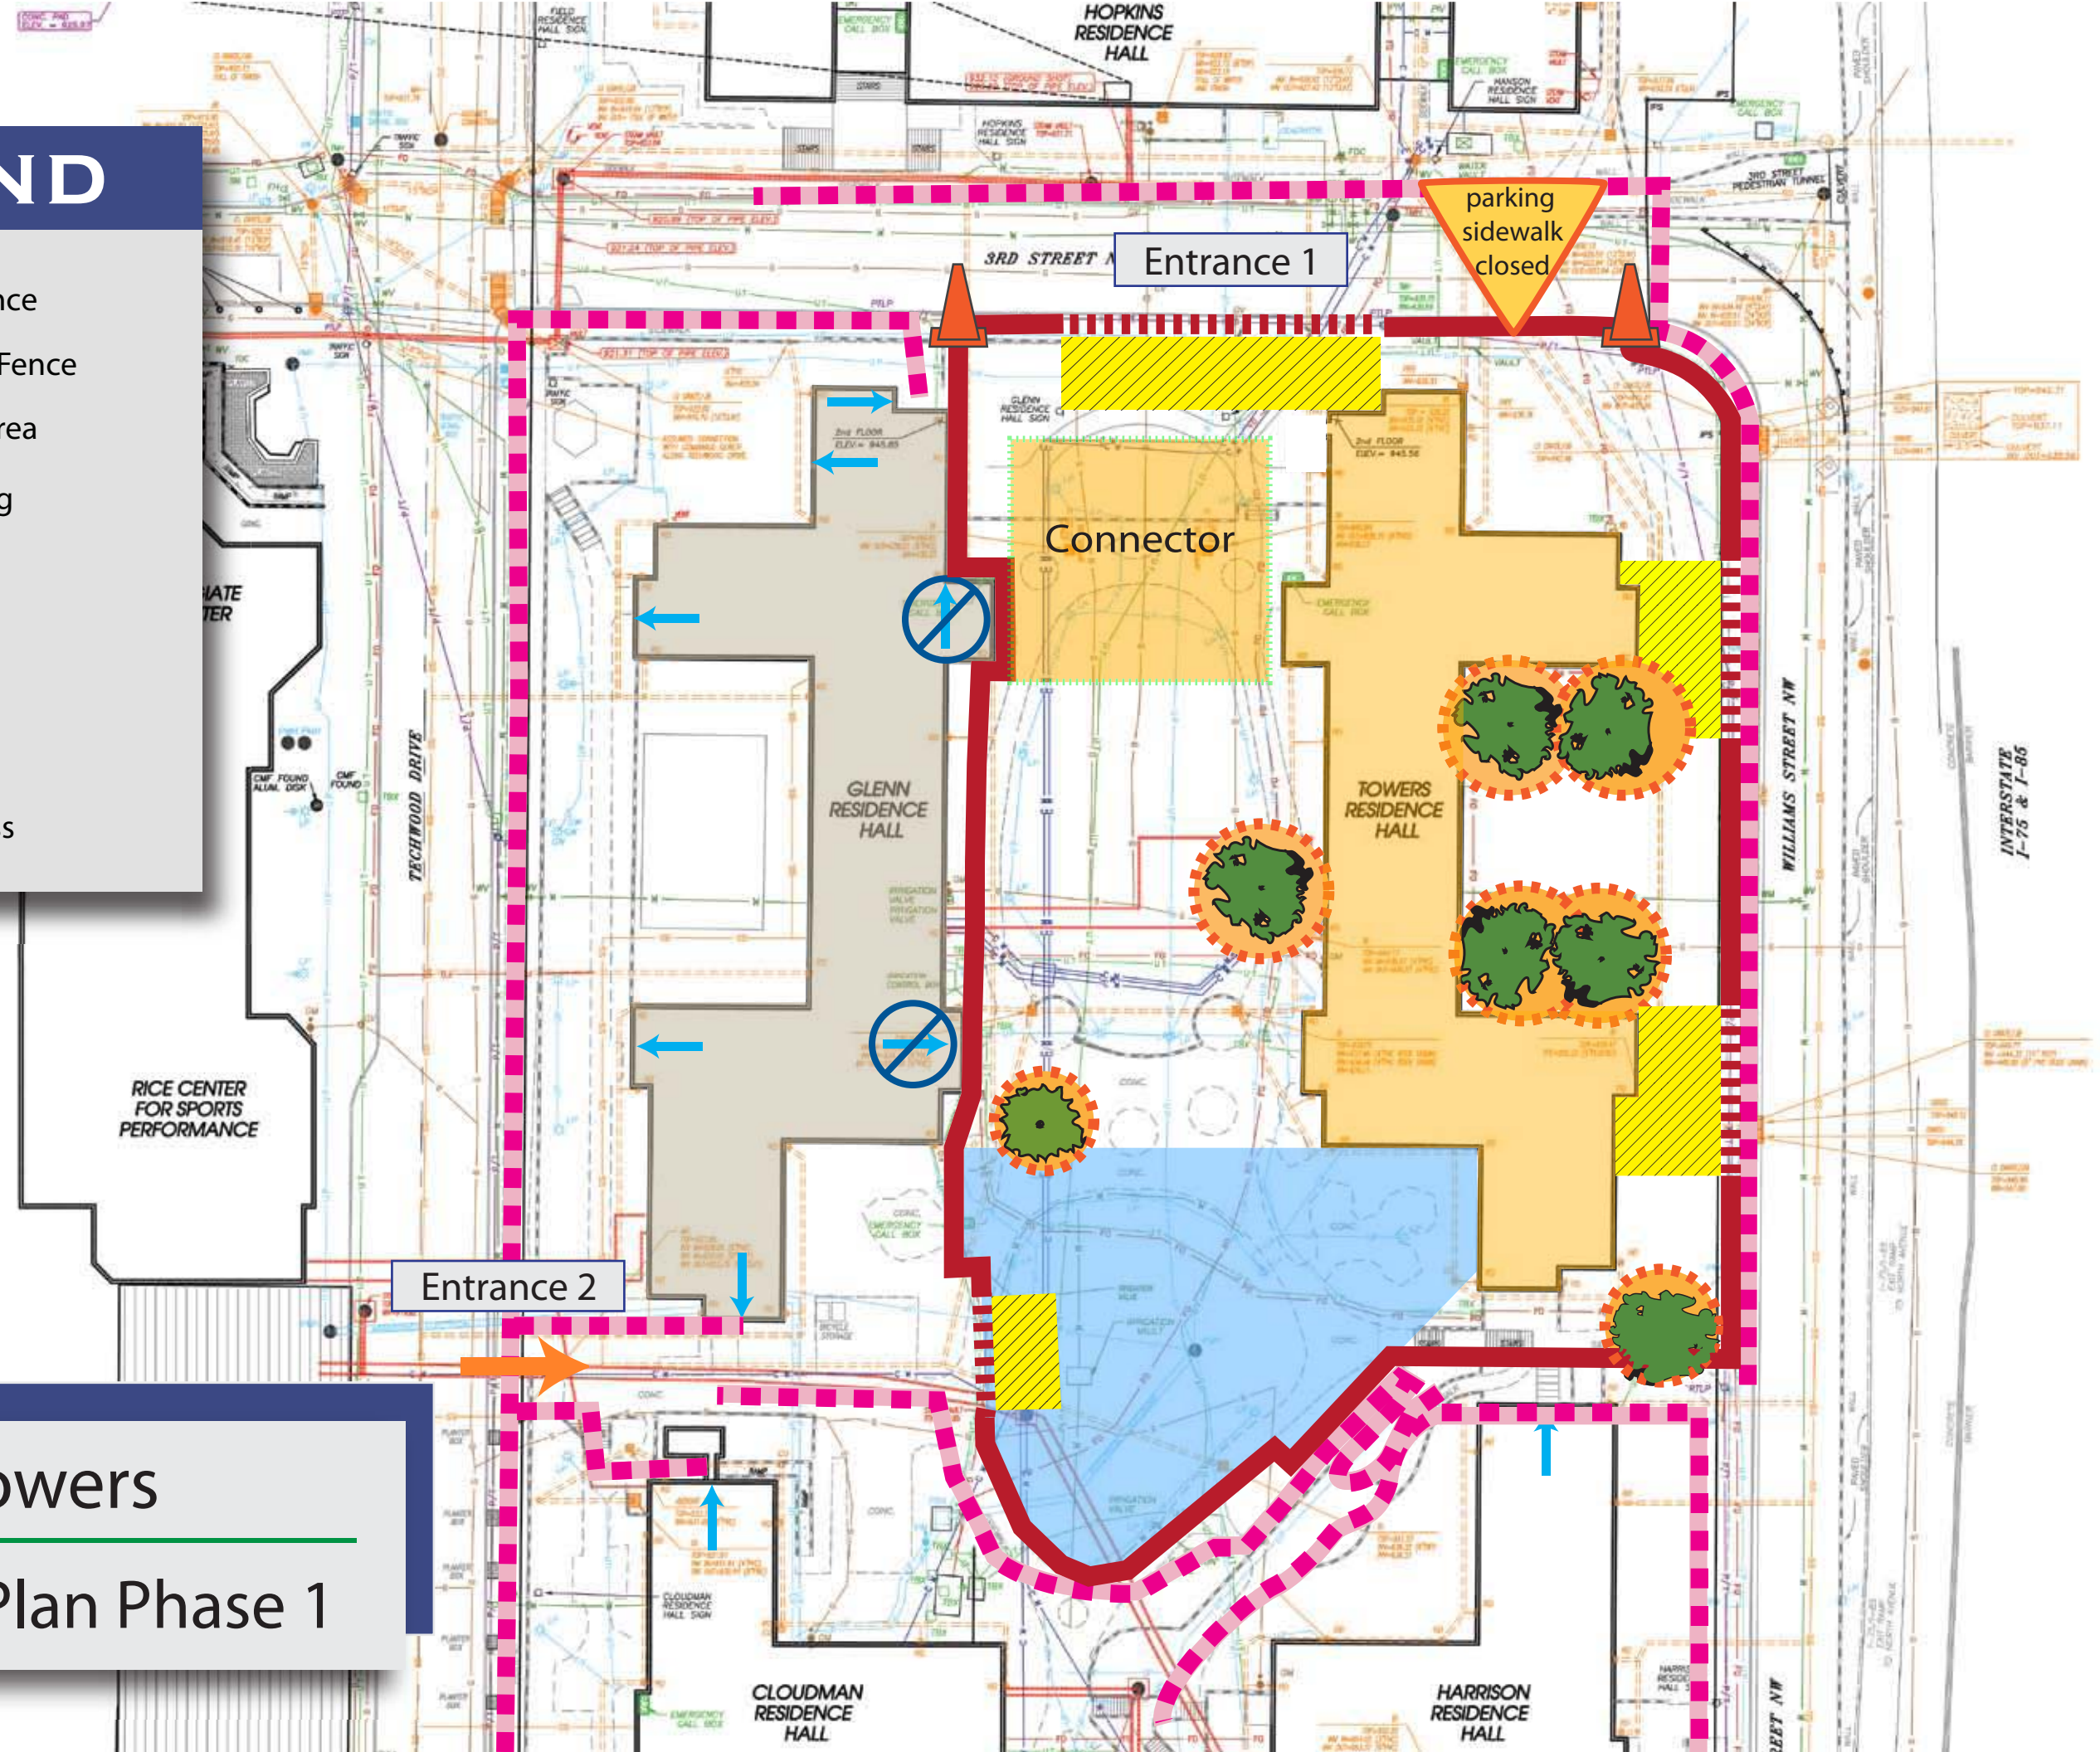

Glenn and Towers

Logistics Plan Phase 1