


# LEGEND

- Construction Fence
- Moveable Panel Fence
- Entrance / Exit Area
- Laydown/Staging
- Tree Protection
- Sidewalk Closed
- Pedestrian Access

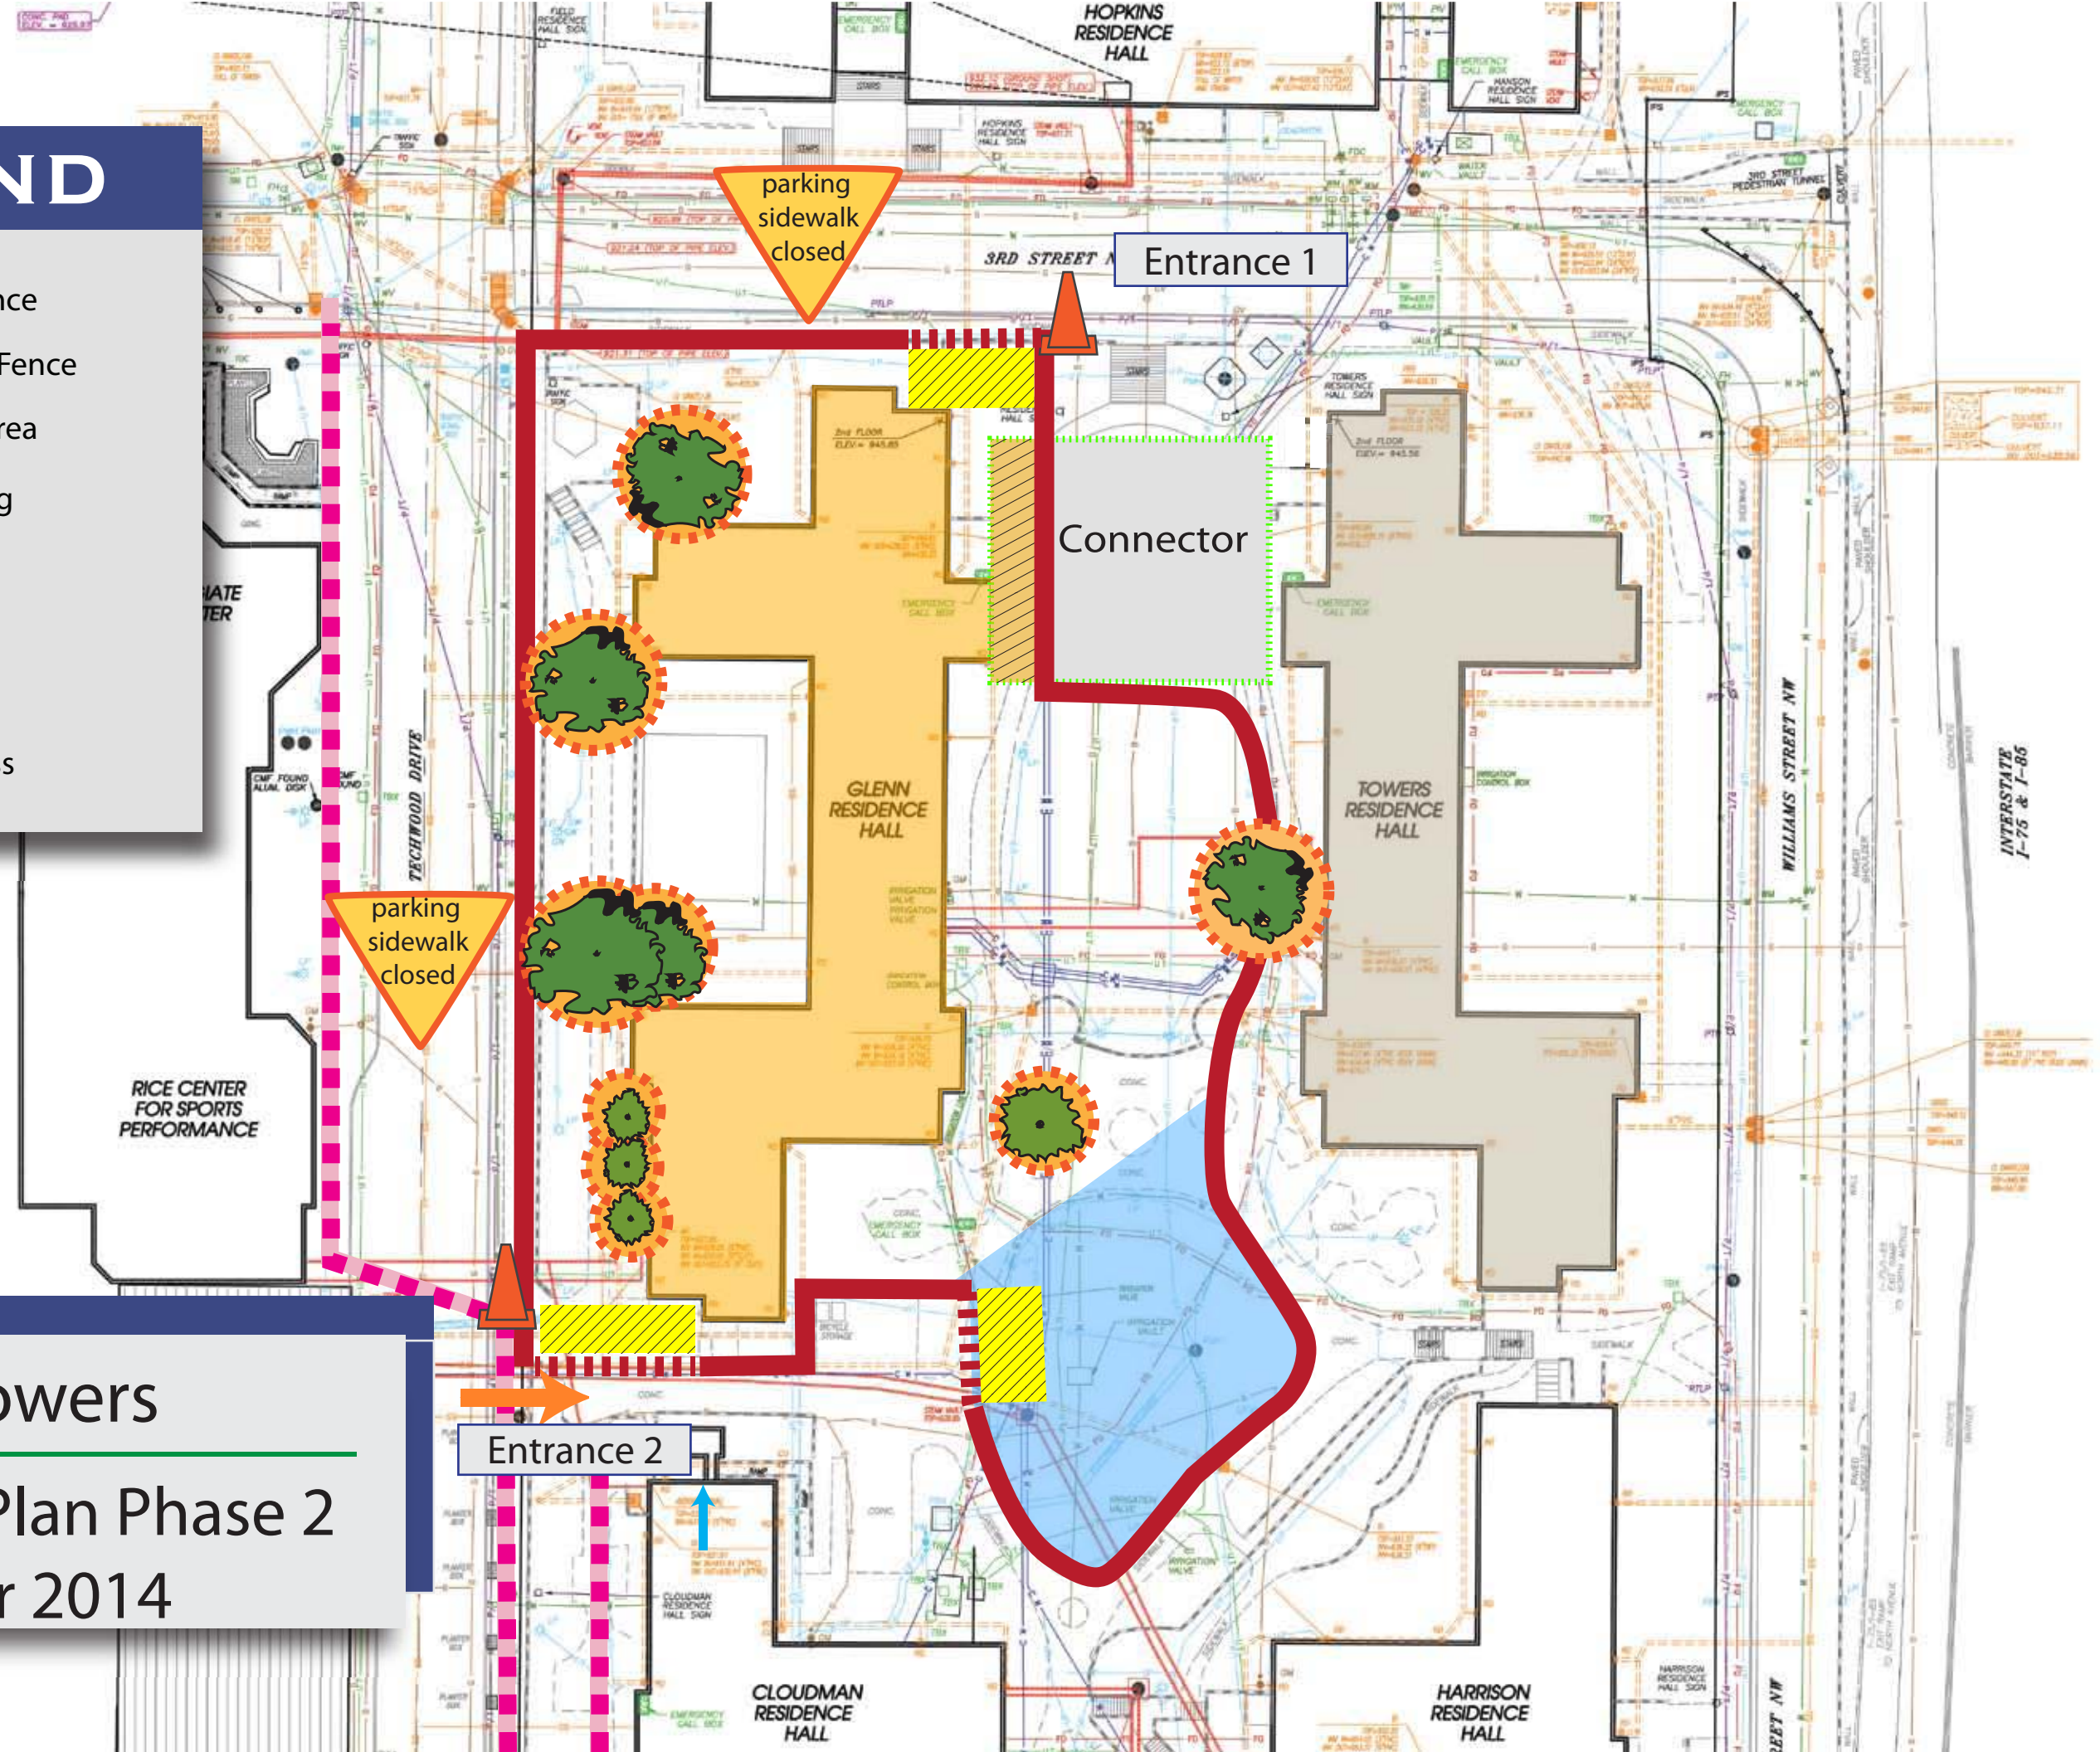

## Glenn and Towers

Logistics Plan Phase 2  
Summer 2014